

Sale Date ____ / ____ / ____

Customer: _____

Sales Rep: _____

Serial #: _____

Customer will prepare their delivery site

☐ Gravel Pad ☐ Concrete Pad

STUDIO A – 14x24

\$ 30,250.00

Optional Upgrades

Board & Batten Siding	\$610	
Smart Lap Siding	\$1,900	
8" Cedar Log Siding *choose color <input type="radio"/> Carmel <input type="radio"/> Teak	\$6,700	
Mini Split System w/1 Head	\$5,000	
Hickory Cabinets	\$500	
Spray Foam Insulation - Roof	\$960	
Spray Foam insulation - Walls	\$1,400	
White Painted Shiplap Walls	\$1,500	
White Painted Shiplap Ceiling	\$950	
Bronze Plumbing Fixtures	\$600	

TOTAL PRICE \$

X _____ Date ____ / ____ / ____
Customer Signature

Studio A - Standard Features

- LP Smart Siding & Trim / 5" Eave Overhangs
- 4' Porch / 6x6 Cedar Posts
- Fiberglass 1 Lite Entry Door / Vinyl Low-E Windows
- 7/12 Pitch Roof / 29 G. Metal Roof
- Ponderosa Pine Shiplap Walls w/Clear Coat
- Corrugated Metal Ceiling w/Rope Accent
- 1" Spray Foam Subfloor Insulation / Laminate Flooring
- 2x4 Stud Walls - R-13 Insulation / 2x6 Rafters - R-19 Insulation
- Knotty Pine Interior Doors
- Pine Cabinets / Laminate Countertops
- 48" Shower /Toilet / Vanity Sink / Kitchen Sink / 19g. WH
- Chrome Plumbing Fixtures
- 200a Exterior Electric Panel / Whole House Surge Protector
- (1) 18k Heat / AC Wall Unit

Standard Options Choices *No price differences

Metal Roof Color: _____

Exterior Finish: ☐ Stained ☐ Painted

Ext. Wall Color: _____

Ext. Trim Color: _____

Entry Door Color (Default is Chestnut): _____

Windows Color: ☐ Taupe ☐ White

Window Trim Options: (only available on Smart Siding)

TX Star Shutters: ☐ Yes ☐ No Flower Boxes: ☐ Yes ☐ No

Ceiling: ☐ Corrugated Metal w/Rope Accent ☐ Ponderosa Pine Shiplap

Flooring Color: ☐ Brazilian Walnut ☐ Gunstock Oak


Countertop Color: ☐ Winter Carnival ☐ Bella Noche


Drawing is not to scale. All
interior measurements are
approximate

Copyright © 2020 Lelands Cabins

Furniture and appliances are not
included. Shown for illustration
purposes only.

Questions?
Call 512-548-6474

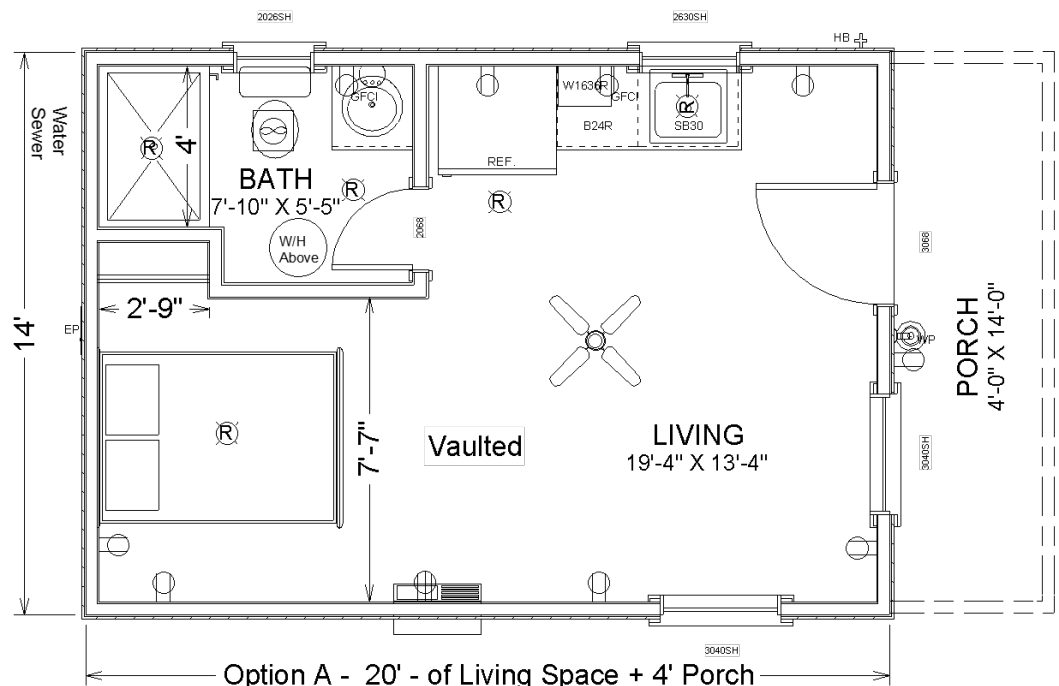

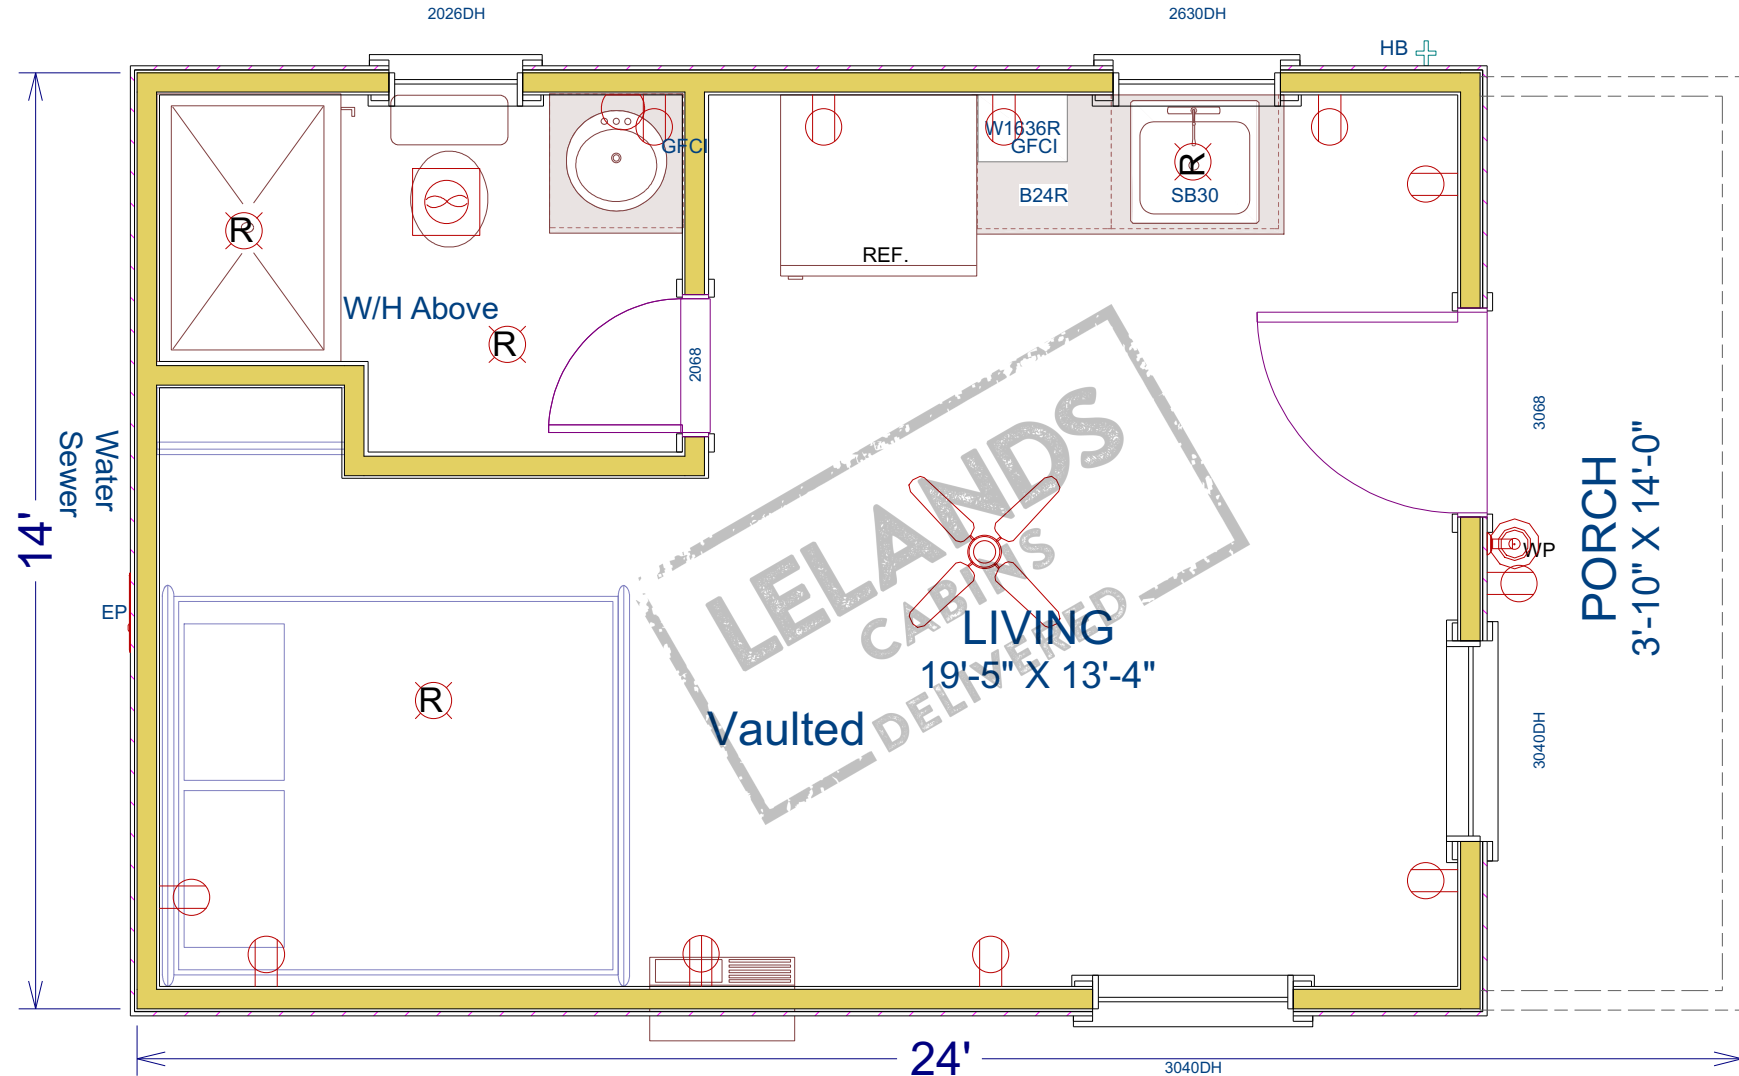

REVISION TABLE			
NUMBER	DATE	REVISOR	DESCRIPTION

Drawn by: Steven Jones

14x24 Studio

DRAWINGS PROVIDED BY:

DATE:

2/6/2020

SCALE:

SHEET:

P-1

QUESTIONS: Call us at 512-548-6474 www.moorelibertybuildings.com

Sale Date ____ / ____ / ____

Customer: _____

Sales Rep: _____

Serial #: _____

Customer will prepare their delivery site

☐ Gravel Pad ☐ Concrete Pad

STUDIO B – 14x32

\$ 36,750.00

Optional Upgrades

Board & Batten Siding	\$750	
Smart Lap Siding	\$2,350	
8" Cedar Log Siding *choose color <input type="radio"/> Carmel <input type="radio"/> Teak	\$7,500	
Mini Split System w/1 Head	\$5,000	
Hickory Cabinets	\$500	
Spray Foam Insulation - Roof	\$1,350	
Spray Foam insulation - Walls	\$1,700	
White Painted Shiplap Walls	\$2,000	
White Painted Shiplap Ceiling	\$1,300	
Bronze Plumbing Fixtures	\$600	

TOTAL PRICE \$

X _____ Date ____ / ____ / ____
Customer Signature

Studio B - Standard Features

- LP Smart Siding & Trim / 5" Eave Overhangs
- 4' Porch / 6x6 Cedar Posts
- Fiberglass 1 Lite Entry Door / Vinyl Low-E Windows
- 7/12 Pitch Roof / 29 G. Metal Roof
- Ponderosa Pine Shiplap Walls w/Clear Coat
- Corrugated Metal Ceiling w/Rope Accent
- 1" Spray Foam Subfloor Insulation / Laminate Flooring
- 2x4 Stud Walls - R-13 Insulation / 2x6 Rafters - R-19 Insulation
- Knotty Pine Interior Doors
- Pine Cabinets / Laminate Countertops
- 48" Shower /Toilet / Vanity Sink / Kitchen Sink / 19g. WH
- Chrome Plumbing Fixtures / Vanity Mirror
- 200a Exterior Electric Panel / Whole House Surge Protector
- (1) 18k Heat / AC Wall Unit

Standard Options Choices *No price differences

Metal Roof Color: _____

Exterior Finish: ☐ Stained ☐ Painted

Ext. Wall Color: _____

Ext. Trim Color: _____

Entry Door Color (Default is Chestnut): _____

Windows Color: ☐ Taupe ☐ White

Window Trim Options: (only available on Smart Siding)

TX Star Shutters: ☐ Yes ☐ No Flower Boxes: ☐ Yes ☐ No

Ceiling: ☐ Corrugated Metal w/Rope Accent ☐ Ponderosa Pine Shiplap

Flooring Color: ☐ Brazilian Walnut ☐ Gunstock Oak


Countertop Color: ☐ Winter Carnival ☐ Bella Noche


Drawing is not to
scale. All interior
measurements are
approximate

Copyright © 2020
Lelands Cabins

Furniture and
appliances are not
included. Shown for
illustration

Questions?
Call 512-548-6474

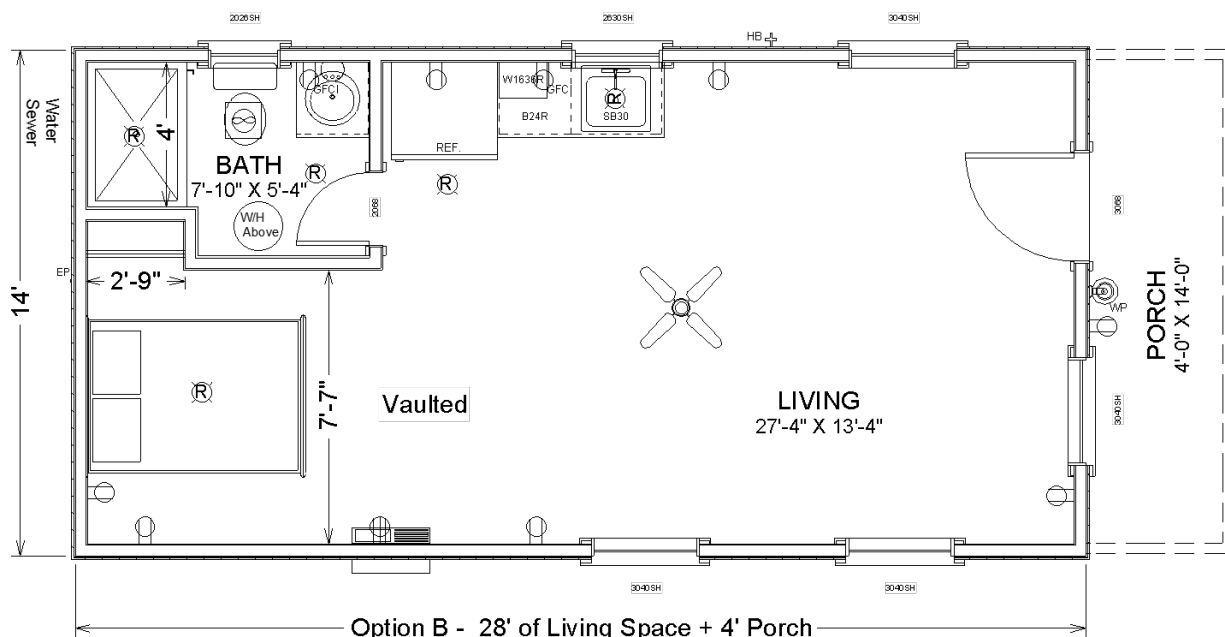

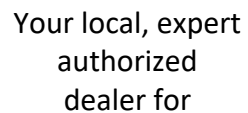


LELANDS
CABINS
DELIVERED

STUDIO B

14x32

448 Sq. Ft. / 1 Bath

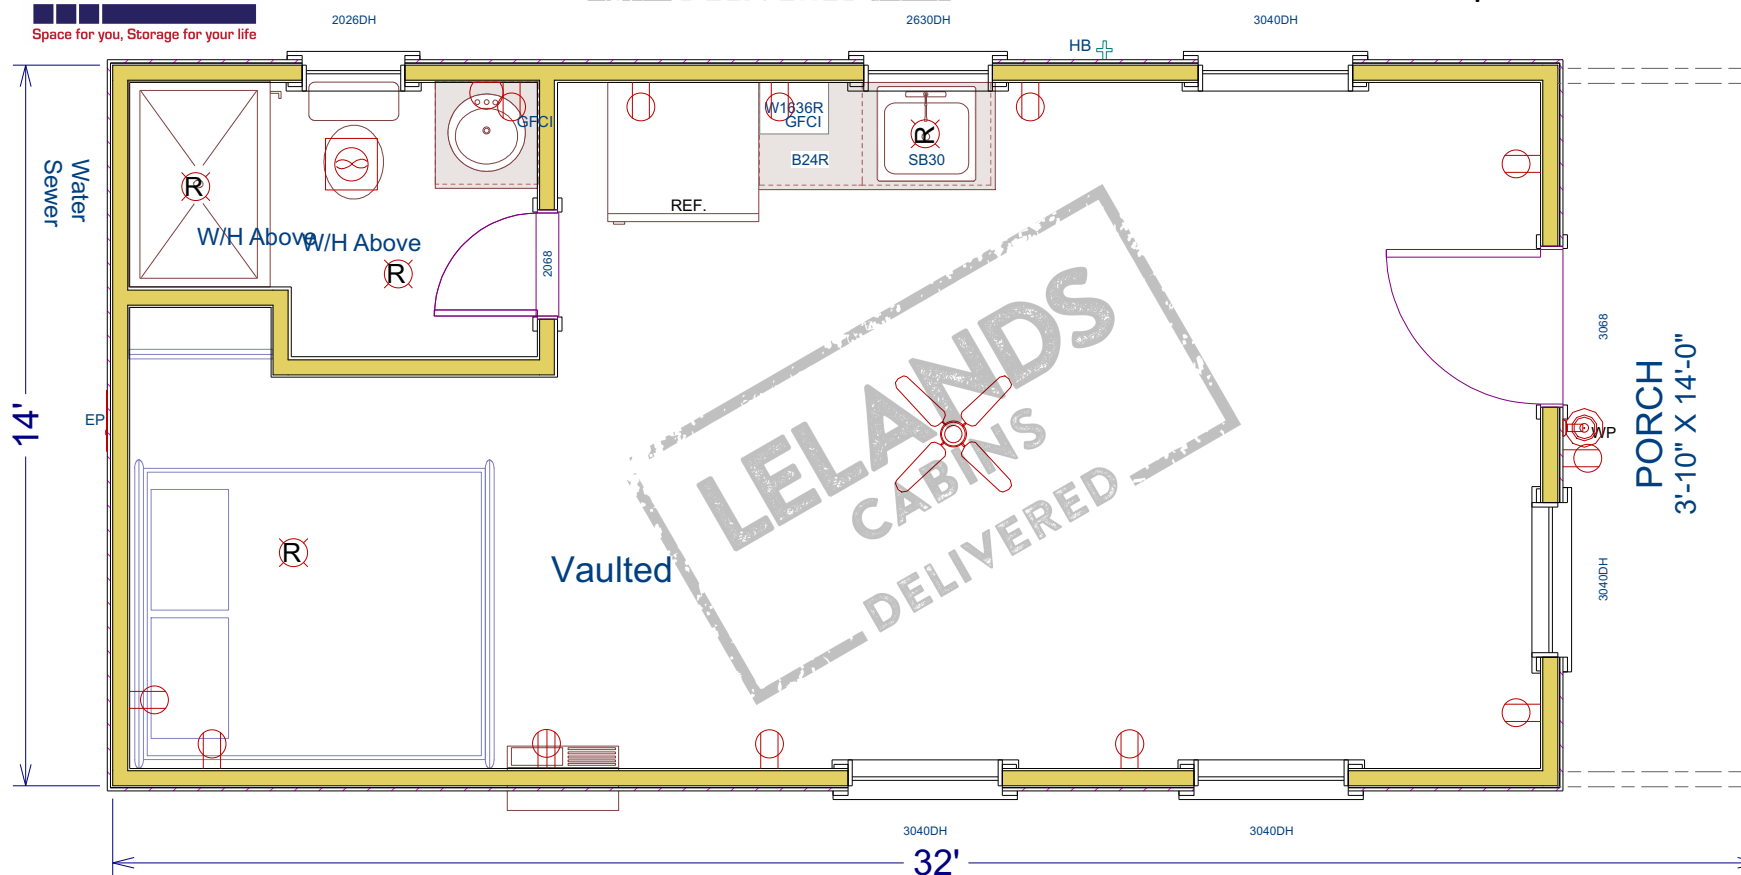[illegible]

Drawn by: Steven Jones

14x32 Studio

DRAWINGS PROVIDED BY:

DATE:

2/6/2020

SCALE:

SHEET:

P-1

QUESTIONS: Call us at 512-548-6474 www.moorelibertybuildings.com